




2 Bedford Farms Drive
Suite 200
Bedford, NH 03110
603.391.3900

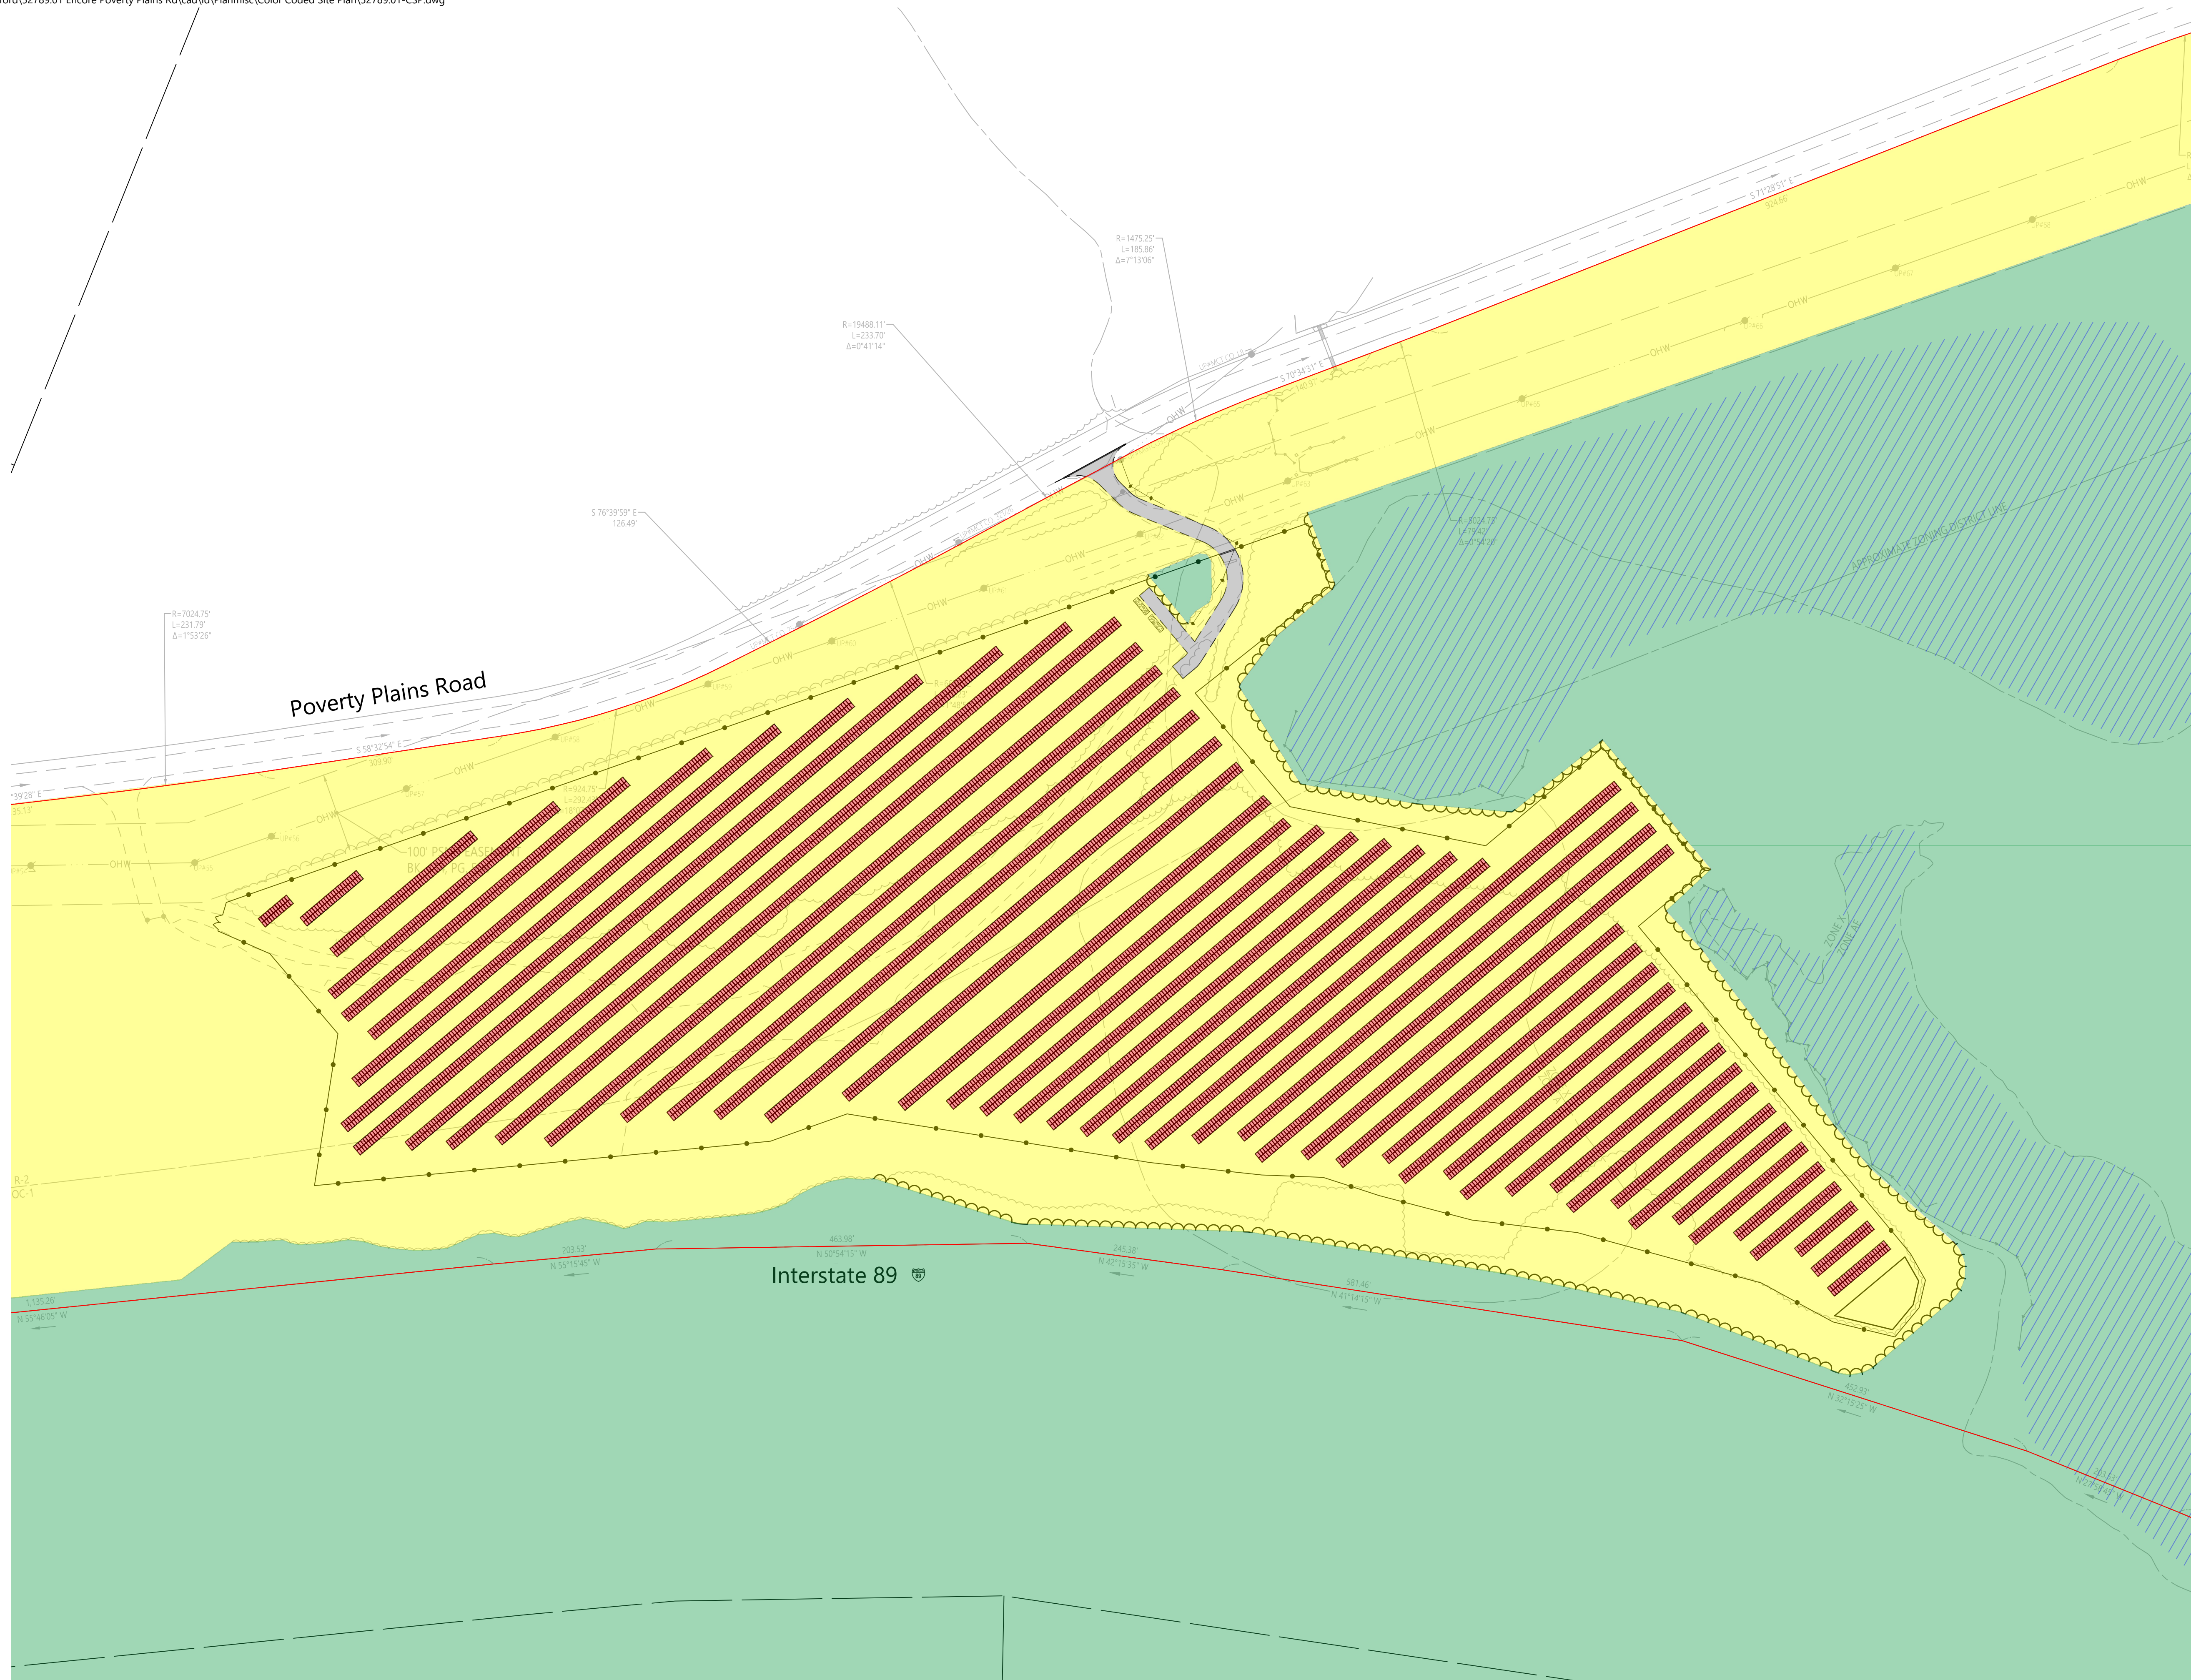

No.	Revision	Date	Appr'd

Designed by TMD	Checked by EKG
Issued for	Date

Drawing Title
Color Coded Site Plan

Drawing Number
CSP
Sheet _____ of _____
Project Number _____