


SEE DETAIL SHEETS FOR NOTES ABOUT CONSTRUCTION SEQUENCE AND PROCEDURES FOR PROPER CONSTRUCTION AND EROSION CONTROL PRACTICES.

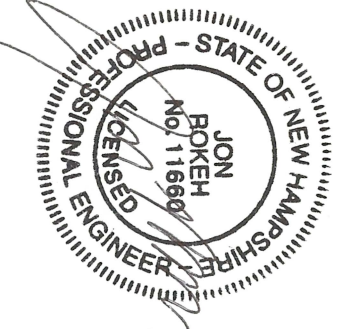


Owner / Applicant:  
 Sydney Elizabeth Boyer  
 Kearsarge Mountain Road  
 Warner, NH 03278

PRE DEVELOPMENT DRAINAGE PLAN  
 TAX MAP 33 LOT 18  
 Kearsarge Mountain Road  
 Warner, New Hampshire



| DATE | REVISIONS | DESCRIPTION | DWN BY | CK BY |
|------|-----------|-------------|--------|-------|
|      |           |             |        |       |
|      |           |             |        |       |
**Rokeh Consulting, LLC**  
 89 KING ROAD, CHICHESTER, NH  
 PH: 603-387-8688



SCALE: 1"=40'  
 DATE: JUNE 28, 2023  
 DR. BY: JR CK. BY: JR  
 JOB NO. \_\_\_\_\_  
 SHEET NO. 1 OF 1

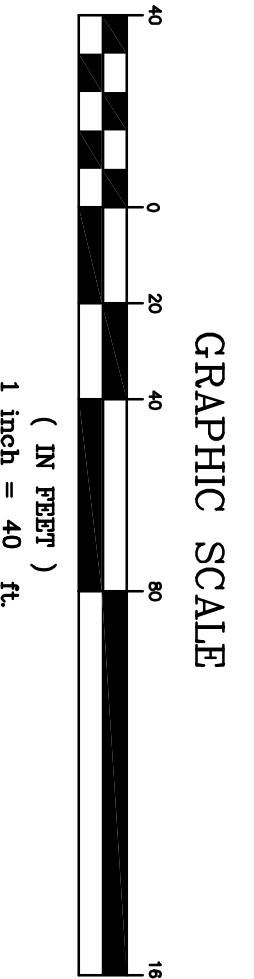



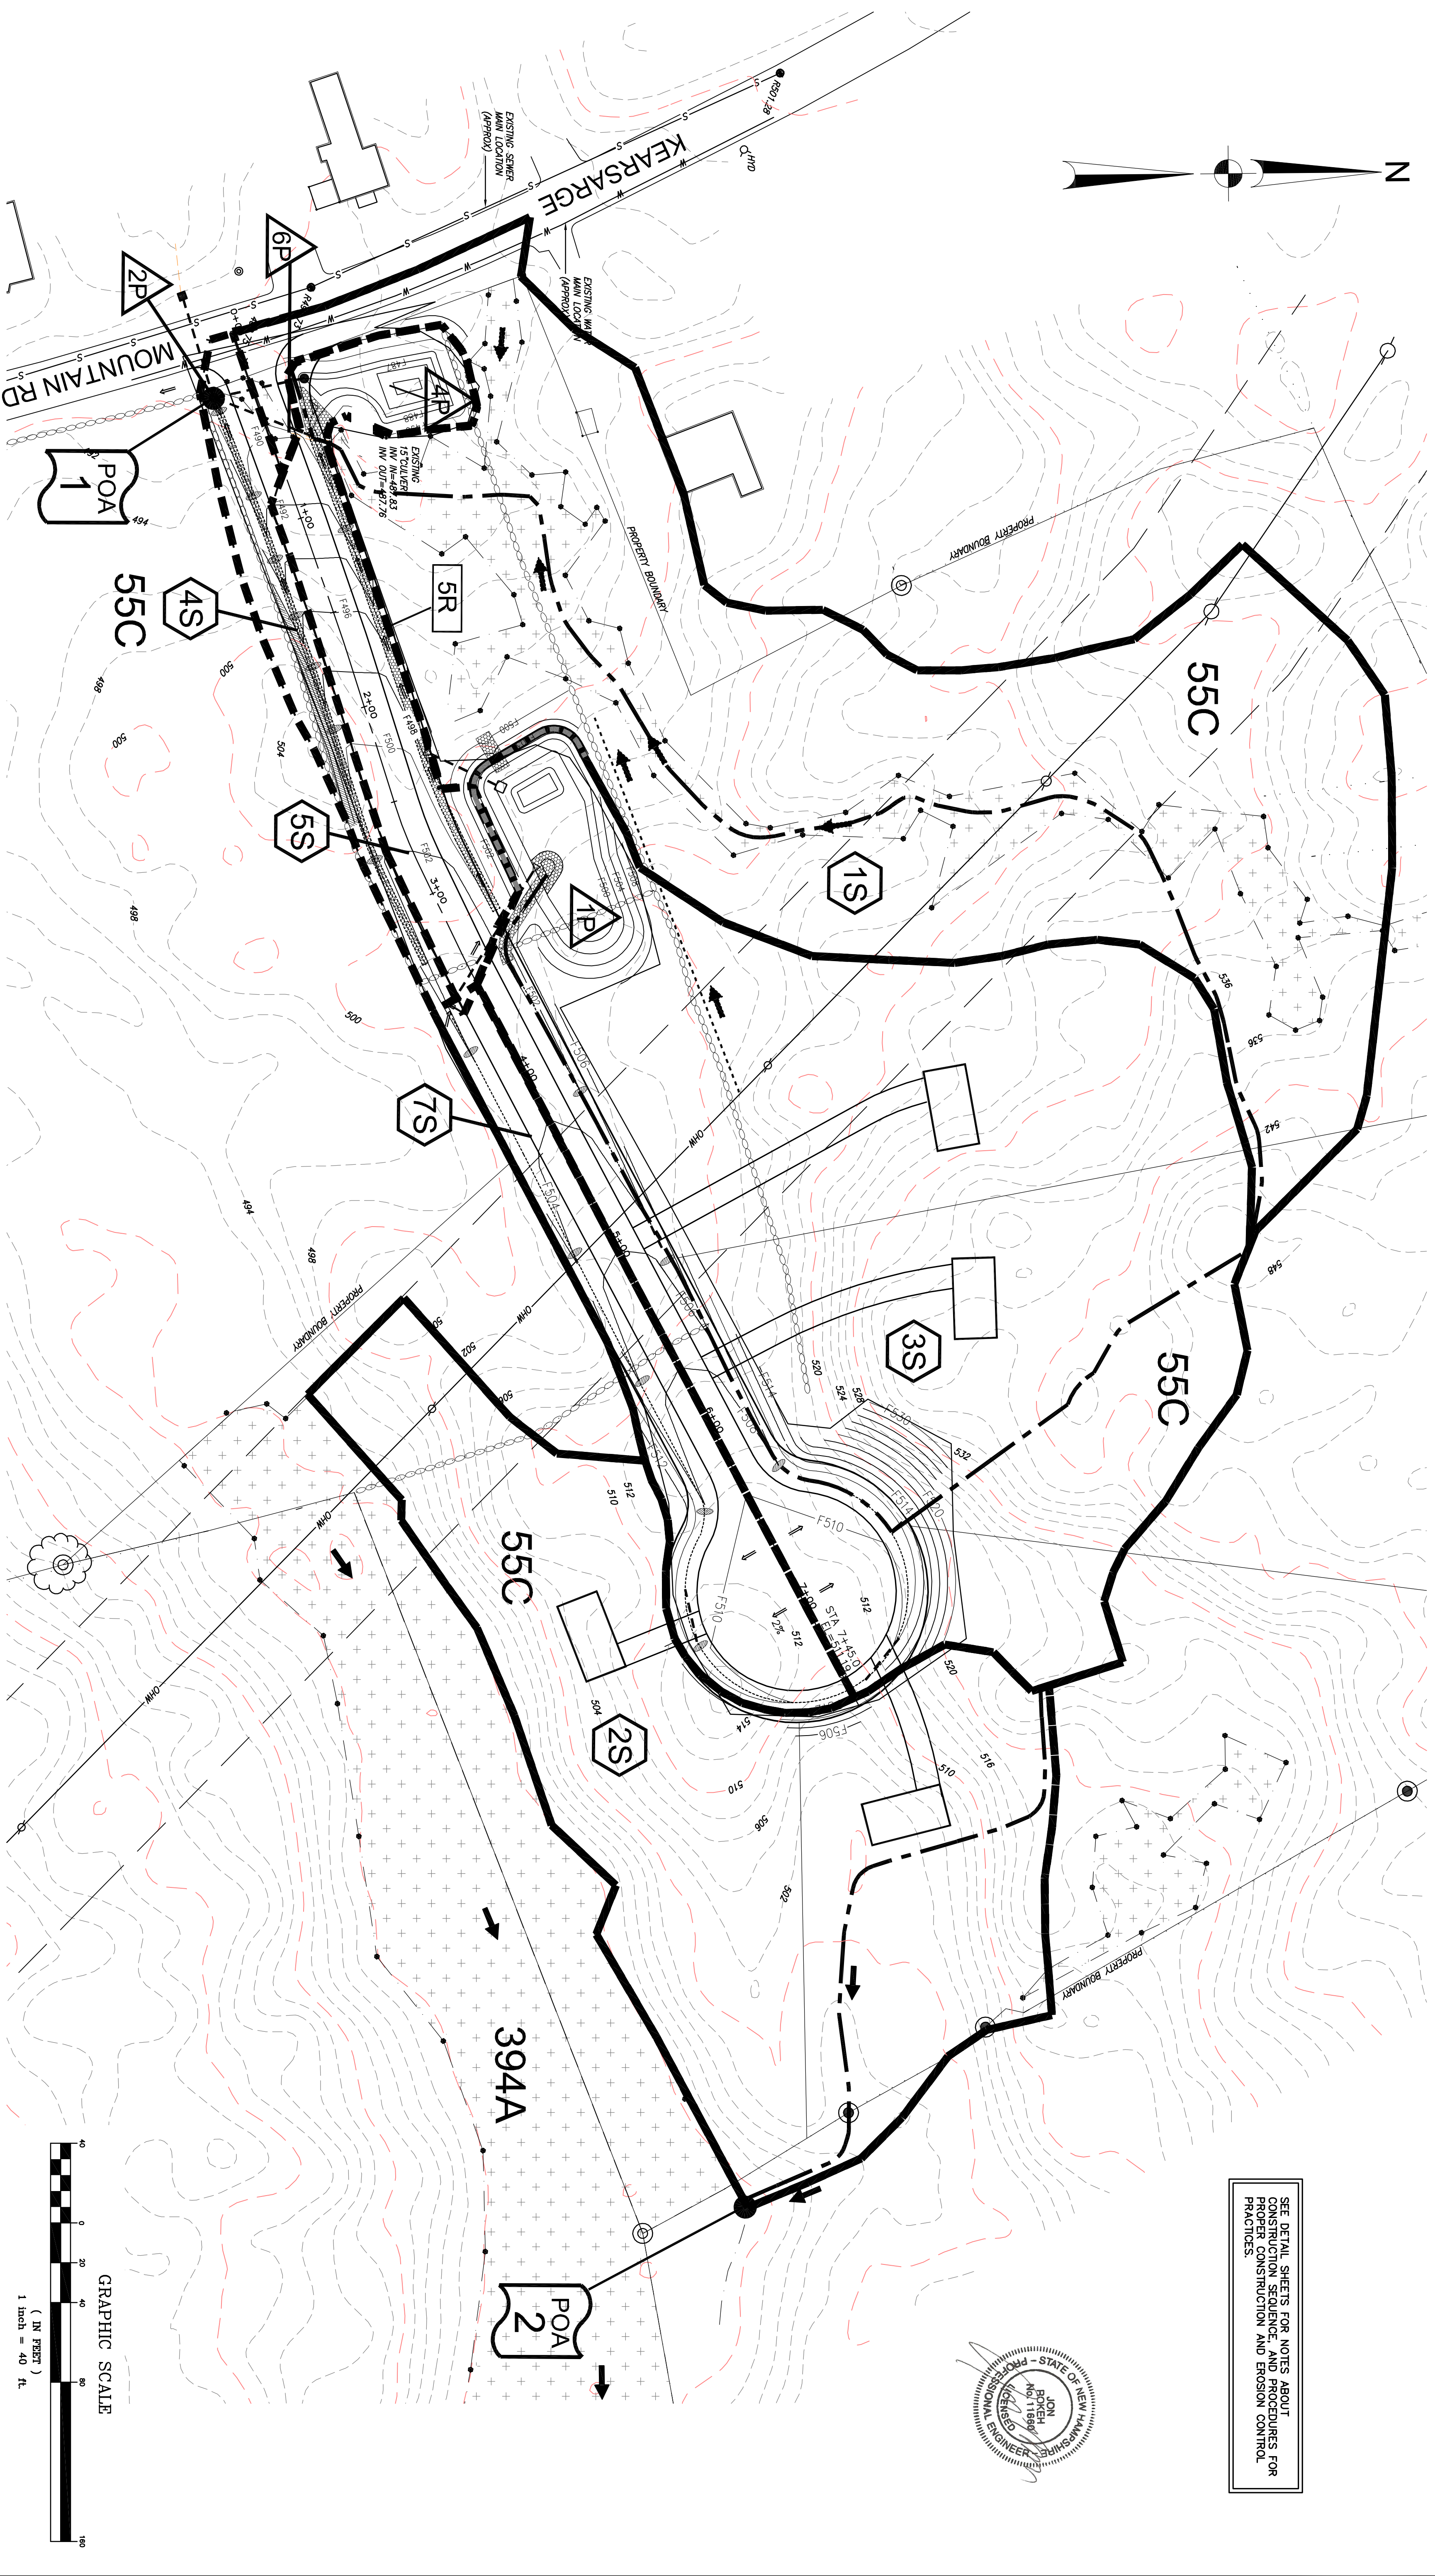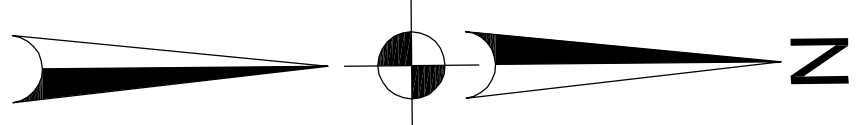

SEE DETAIL SHEETS FOR NOTES ABOUT  
CONSTRUCTION SEQUENCE AND PROCEDURES FOR  
POST-CONSTRUCTION AND EROSION CONTROL  
PRACTICES.

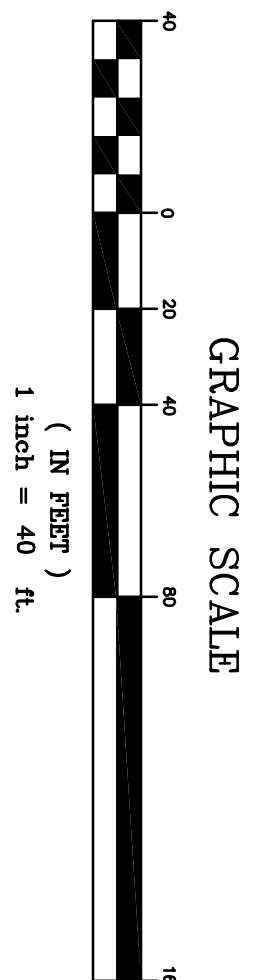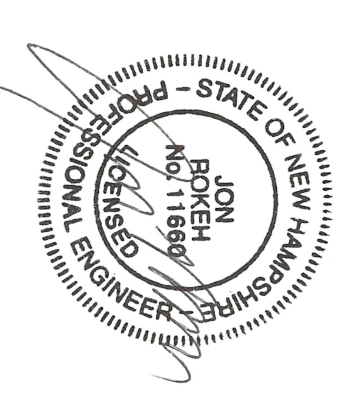

Owner / Applicant:  
Sydney Elizabeth Boyer  
Kearsarge Mountain Road  
Warner, NH 03278

POST DEVELOPMENT DRAINAGE PLAN  
TAX MAP 33 LOT 18  
Kearsarge Mountain Road  
Warner, New Hampshire

| DATE | REVISIONS | DESCRIPTION | DWN. BY | CK. BY |
|------|-----------|-------------|---------|--------|
|      |           |             |         |        |
|      |           |             |         |        |
**Rokeh Consulting, LLC**  
89 KING ROAD, CHICHESTER, NH  
PH: 603-387-8688

SCALE: 1"=40'  
DATE: JUNE 28, 2023  
DR. BY: JR CK. BY: JR  
JOB NO. \_\_\_\_\_  
SHEET NO. 1 OF 1