




1 Front Entry Elevation  
Scale: 3/16" = 1'-0"

Asphalt Shingle Roof

Metal or Ship-lap siding (TBD)

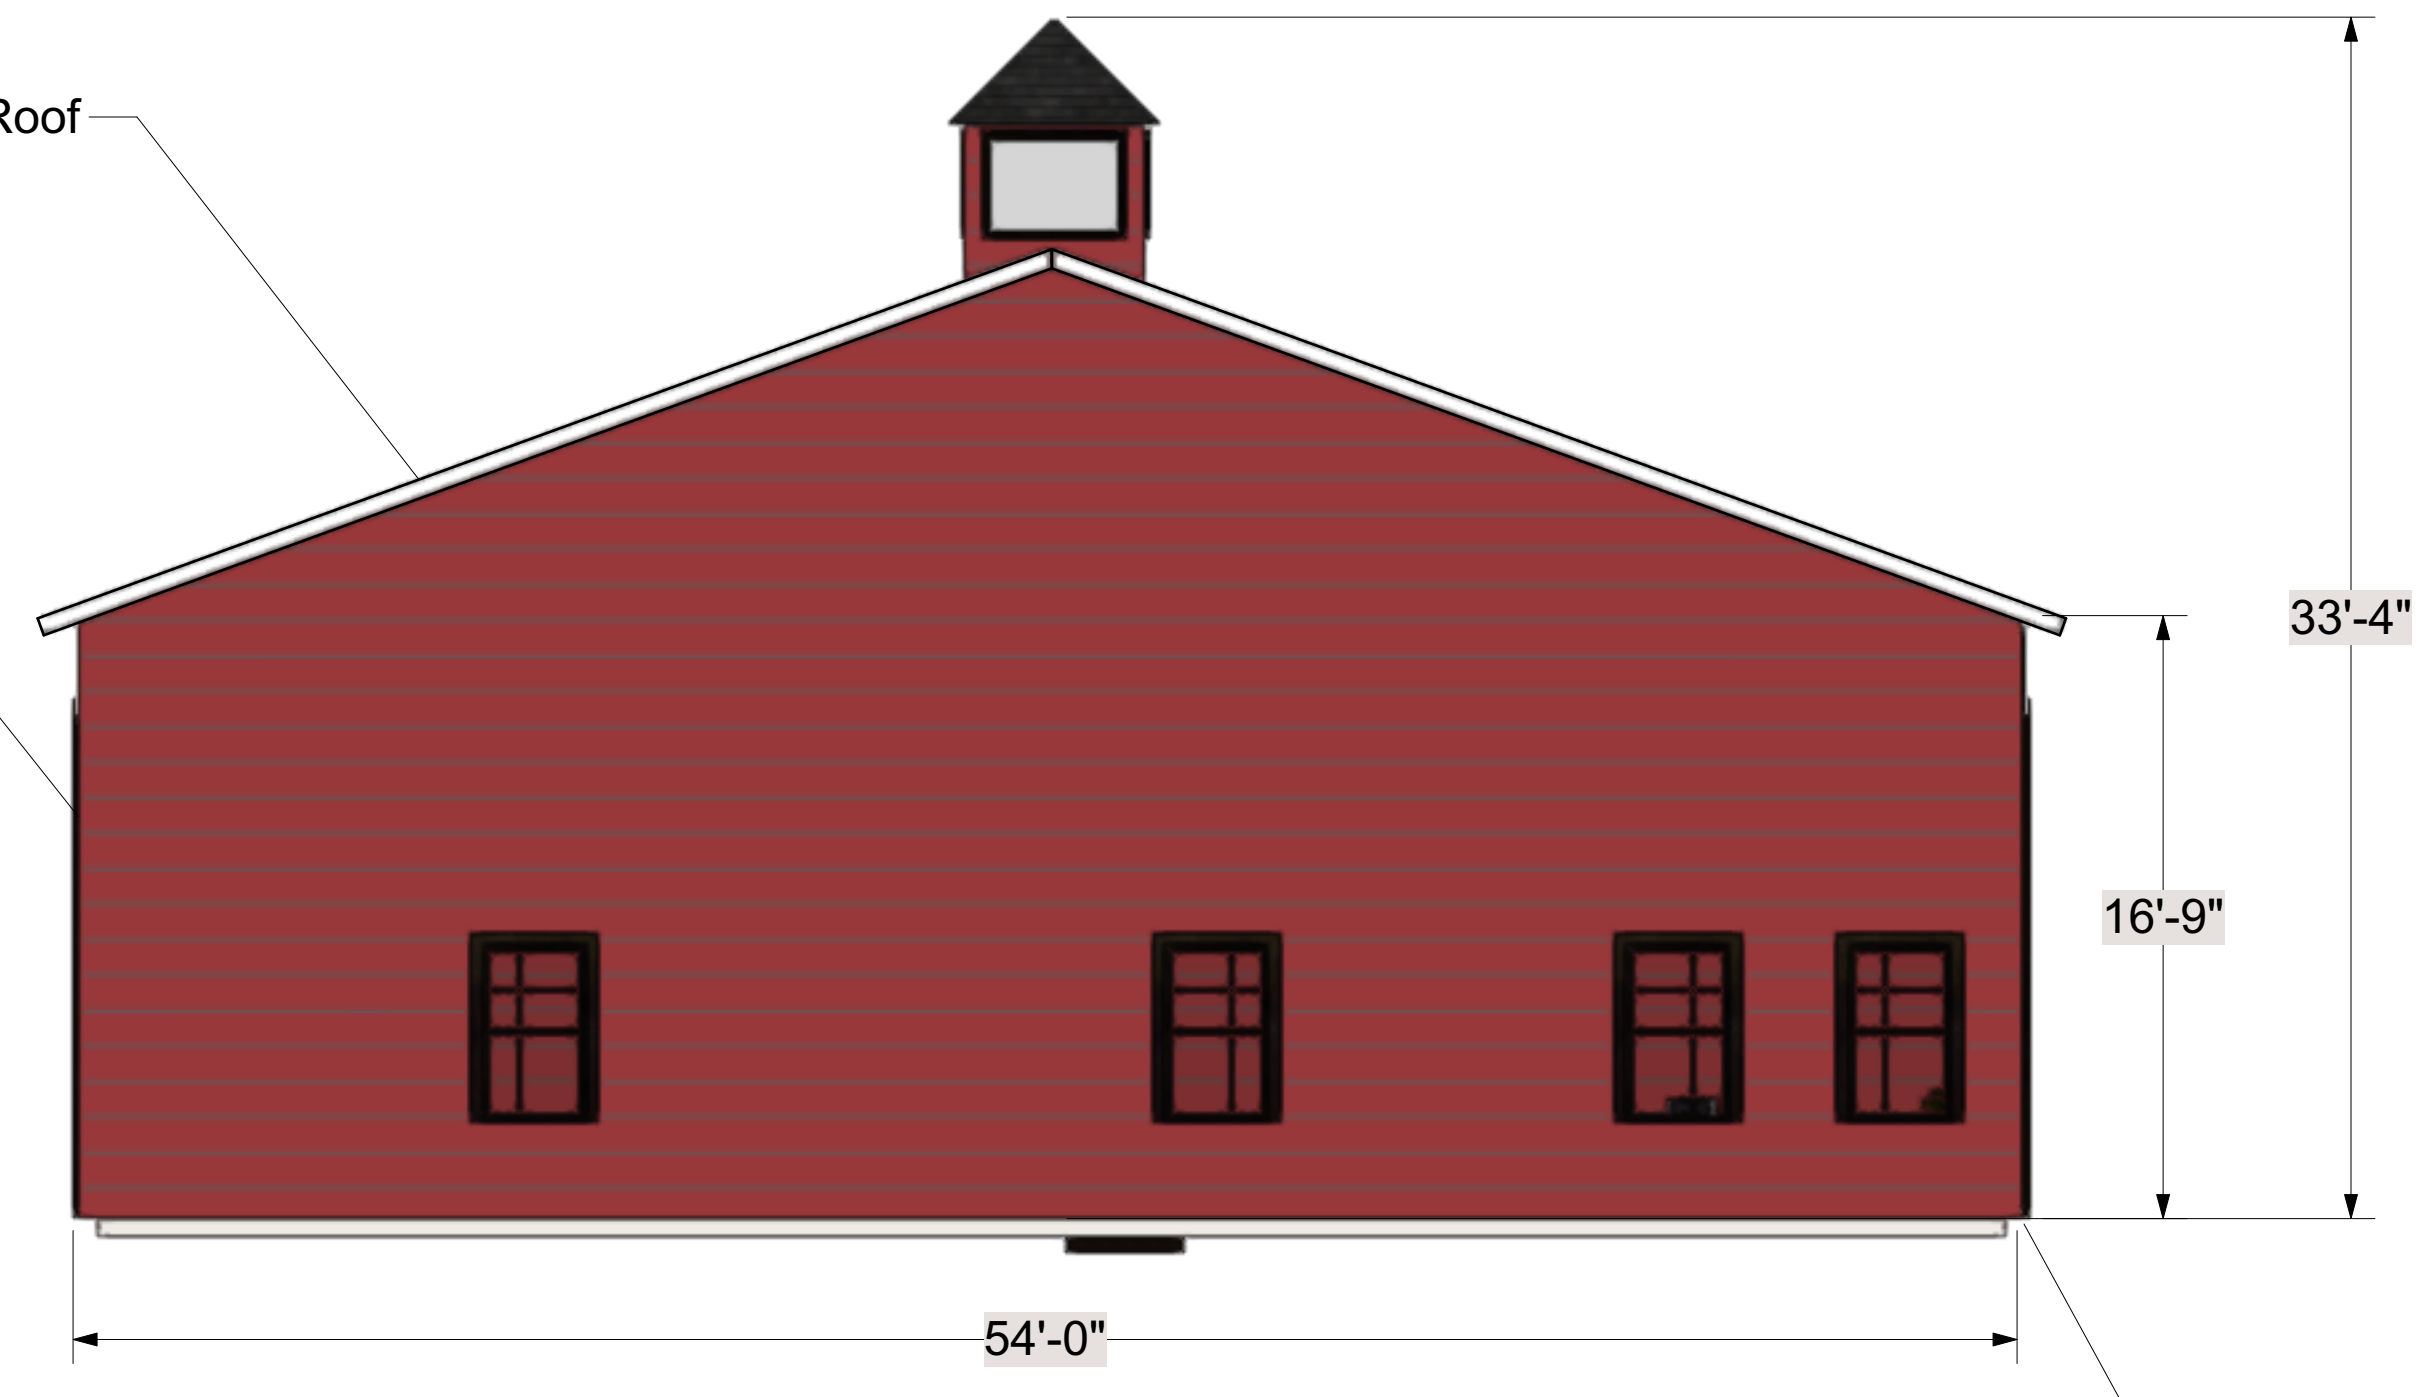


4 South Side Elevation  
Scale: 3/16" = 1'-0"

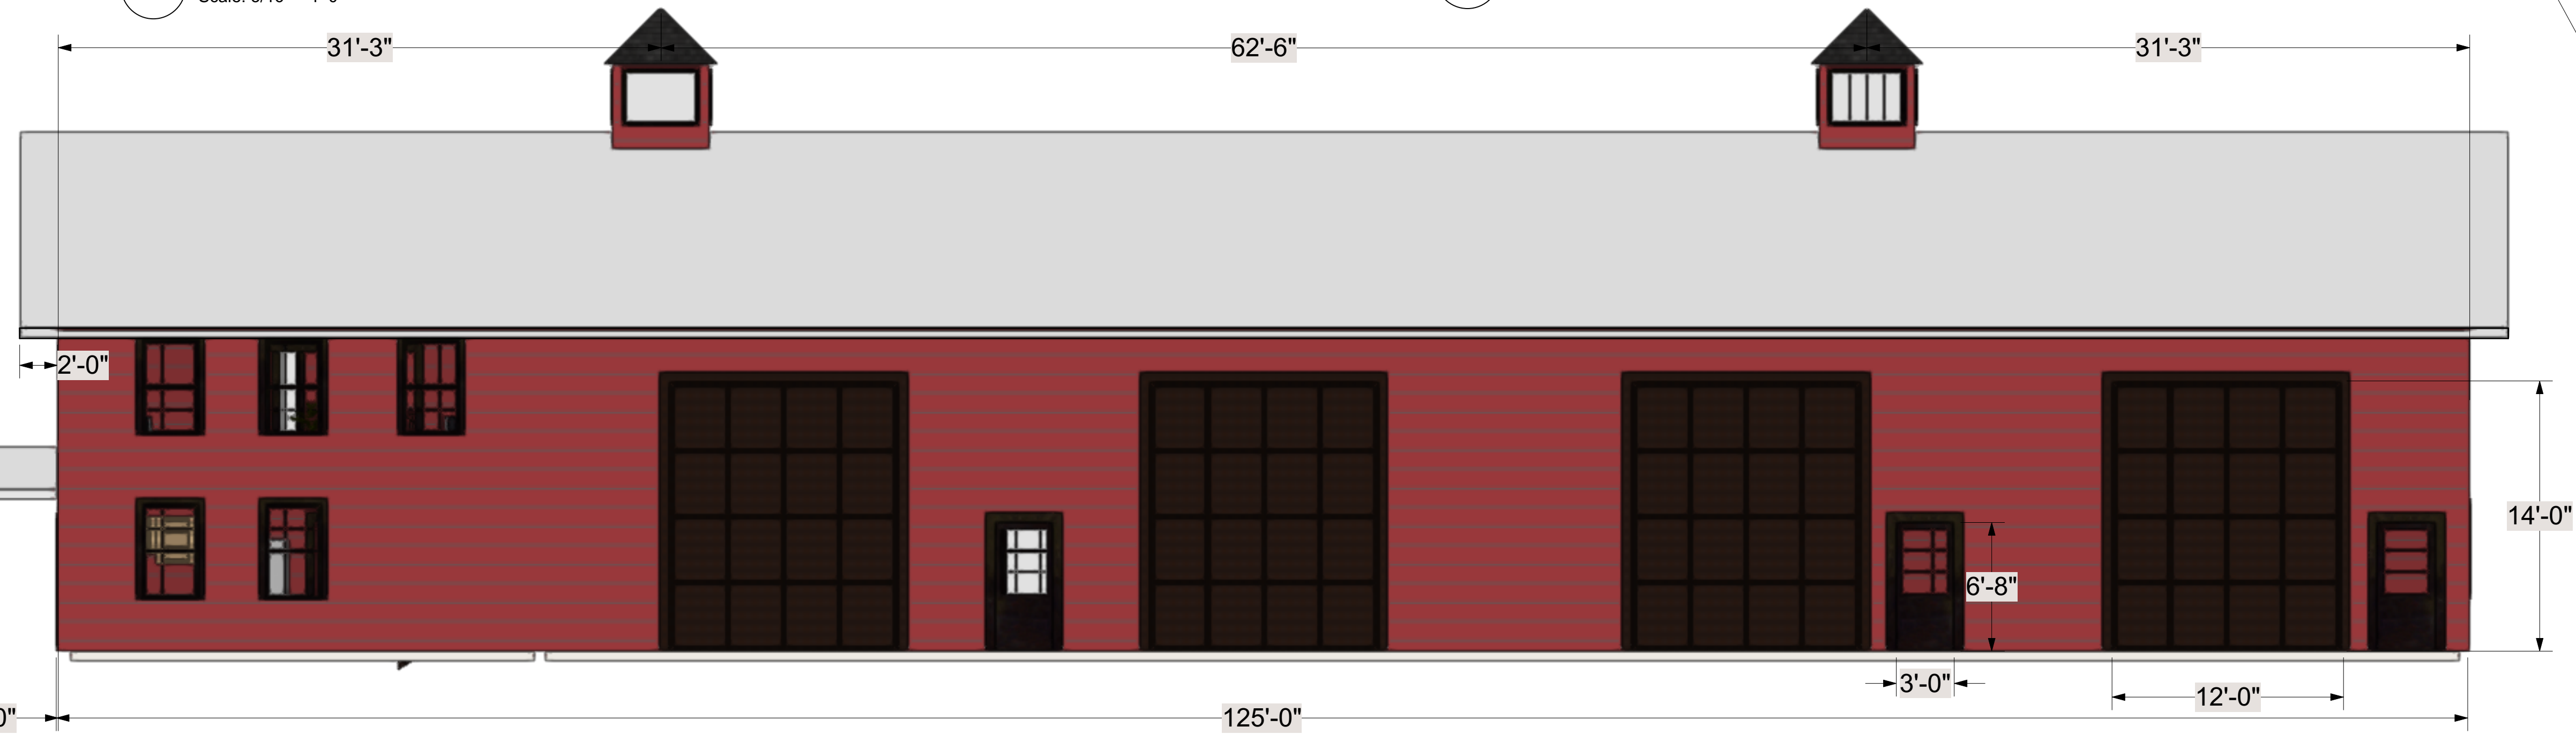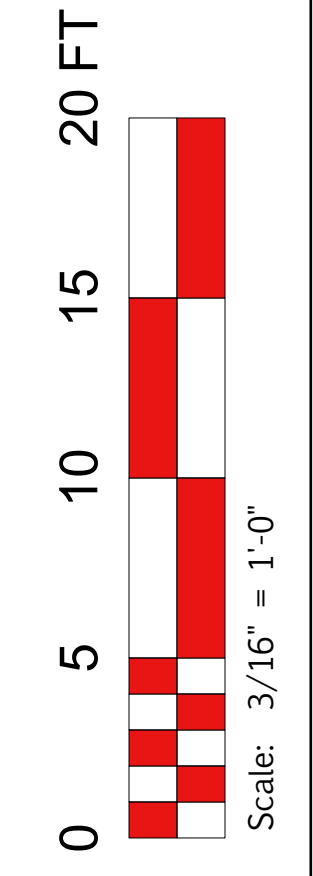

2 West Side Elevation  
Scale: 3/16" = 1'-0"

Concrete Foundation with  
4' Frost Footing (TYP.)

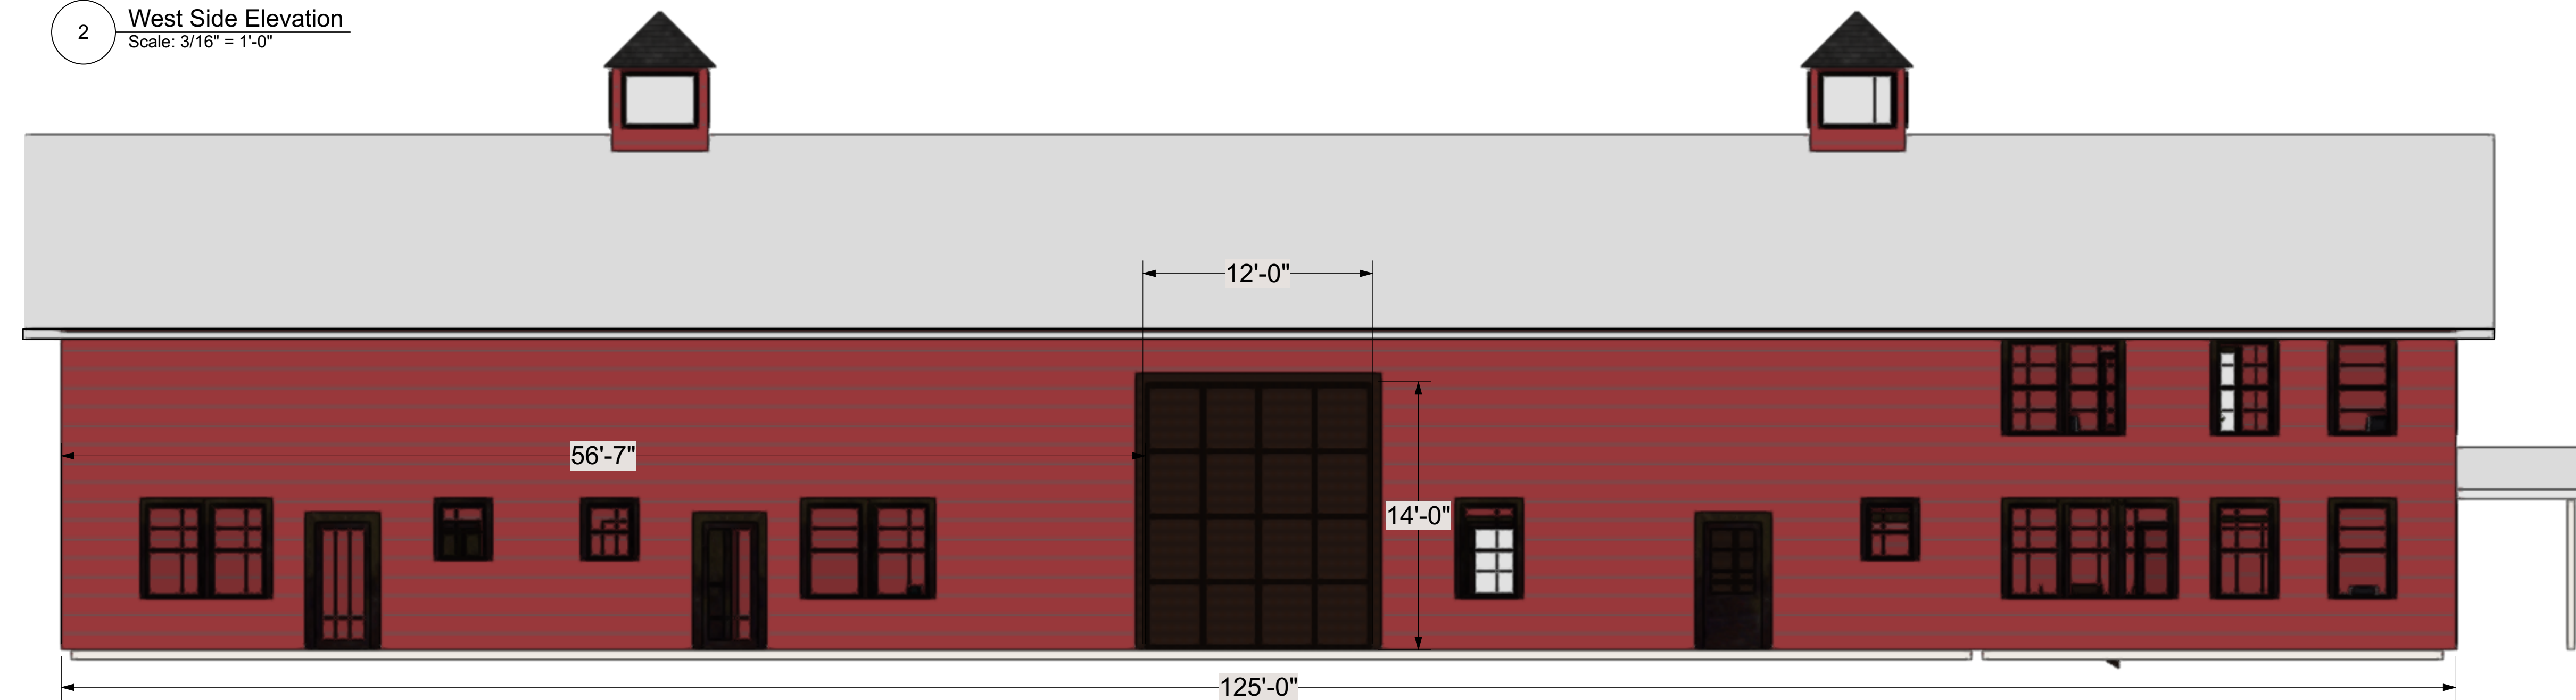

3 East Side Elevation  
Scale: 3/16" = 1'-0"

Prepared By:  
**WARNER STONE, LLC**  
LANDSCAPE DESIGN & CONSTRUCTION  
475 Newmarket Road, Warner, NH 03278

Project:  
**Warner Stone, LLC**  
78 Warner Road  
Warner, NH 03278

Date:  
July 10, 2023  
Dates Revised:

Building  
Elevations

**L6**