
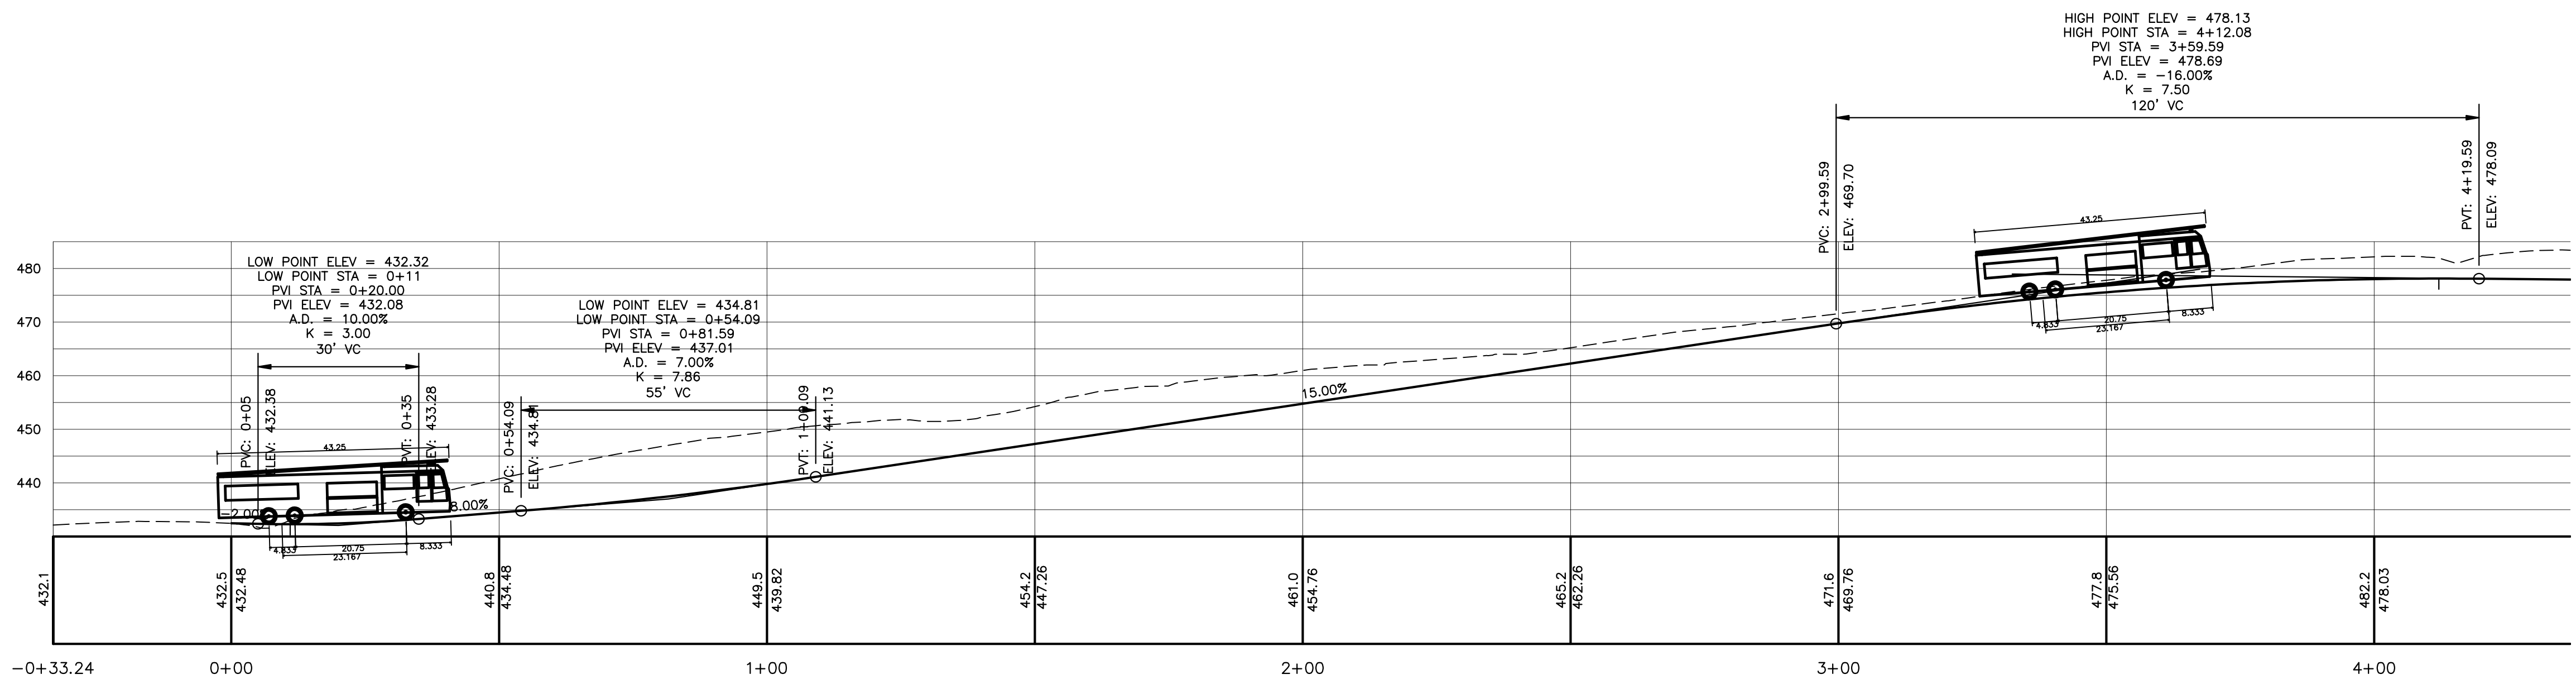
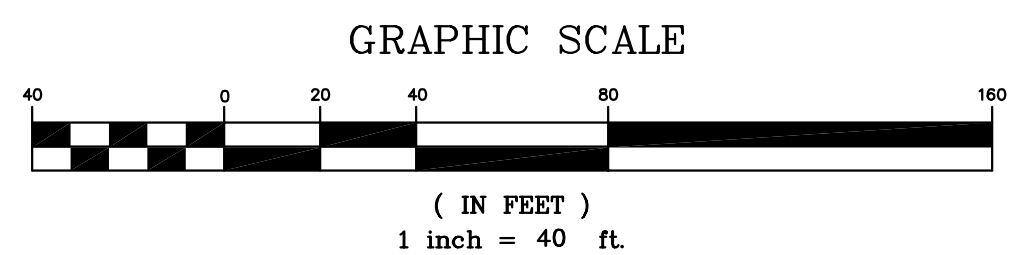


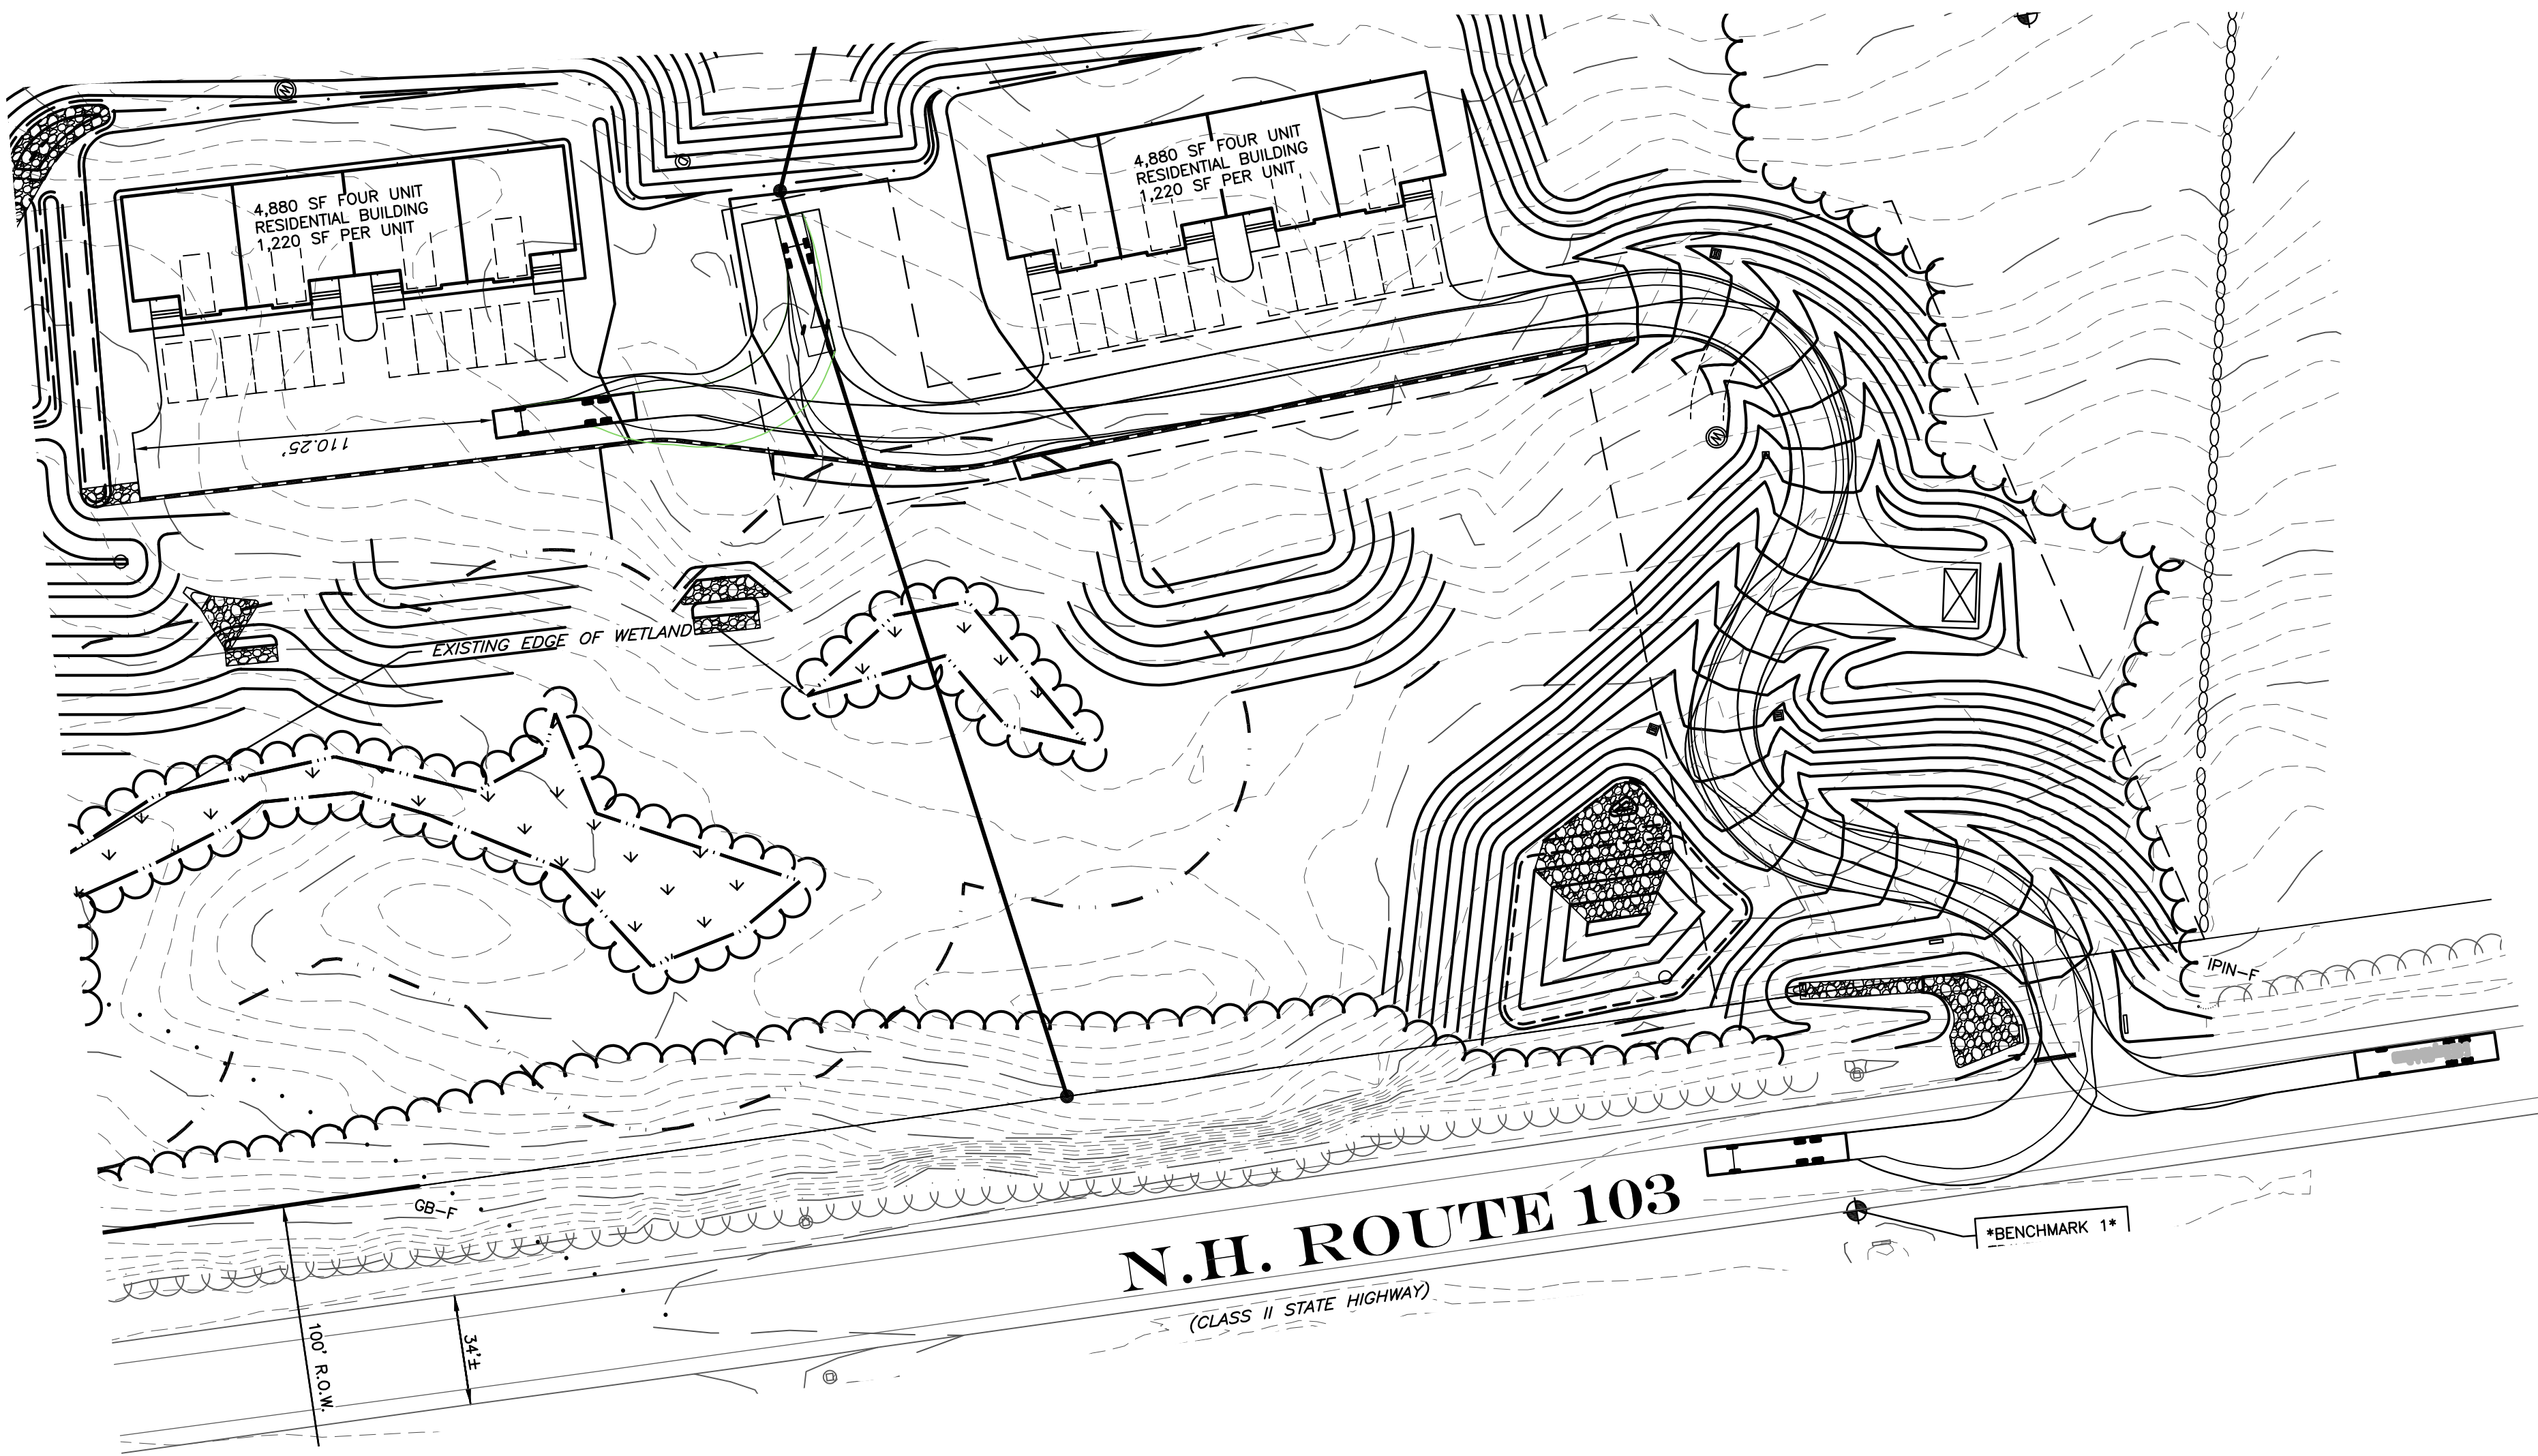

DRIVEWAY PROFILE  
SCALE: 1" = 20'(HORIZ.)  
1" = 10'(VERT.)

FIRE ACCESS PLAN  
JENNESSTOWN MANOR  
MAP 7, LOTS 39 & 39-1  
ROUTE 103  
WARNER, NEW HAMPSHIRE  
MERRIMACK COUNTY

OWNER/APPLICANT:  
PEACOCK HILL ROAD, LLC  
145 OLD TOWN ROAD  
WEARE, NH 03281  
BK. 3829 PG. 2512

**KM** KEACH-NORDSTROM ASSOCIATES, INC.  
Civil Engineering Land Surveying Landscape Architecture  
10 Commerce Park North, Suite 3B, Bedford, NH 03110 Phone (603) 627-2881

| REVISIONS             |         |                         |                 |
|-----------------------|---------|-------------------------|-----------------|
| No.                   | DATE    | DESCRIPTION             | BY              |
| 1                     | 5/22/25 | PER PB AND AOT COMMENTS | AEW             |
| 2                     | 9/4/25  | PER AOT COMMENTS        | AEW             |
| 3                     | 10/2/25 | PER AOT COMMENTS        | AEW             |
|                       |         |                         |                 |
|                       |         |                         |                 |
| DATE: MARCH 25, 2025  |         |                         | SCALE: 1" = 40' |
| PROJECT NO: 24-0307-1 |         |                         | SHEET 11 OF 16  |